



Notes:


- All details are indicative only.

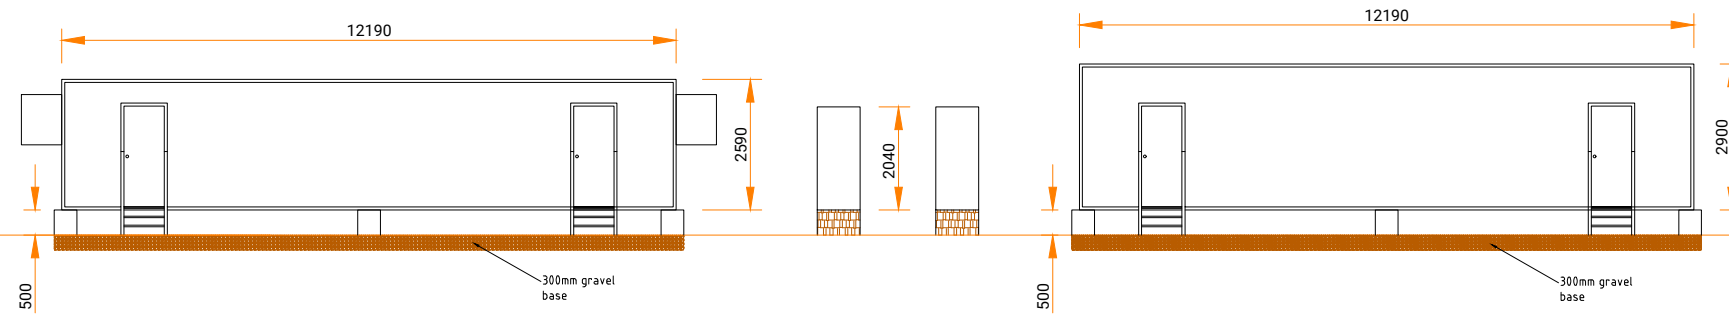

Inverter and battery storage
Front view
 scale 1:150 @A3

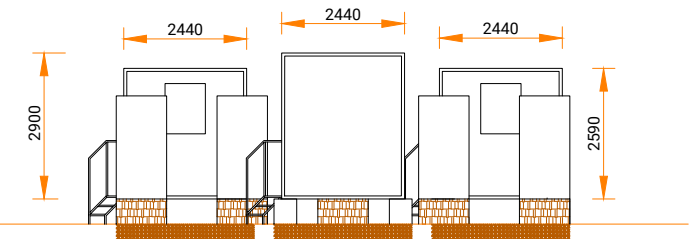

Inverter and battery storage
Side view
 scale 1:150 @A3

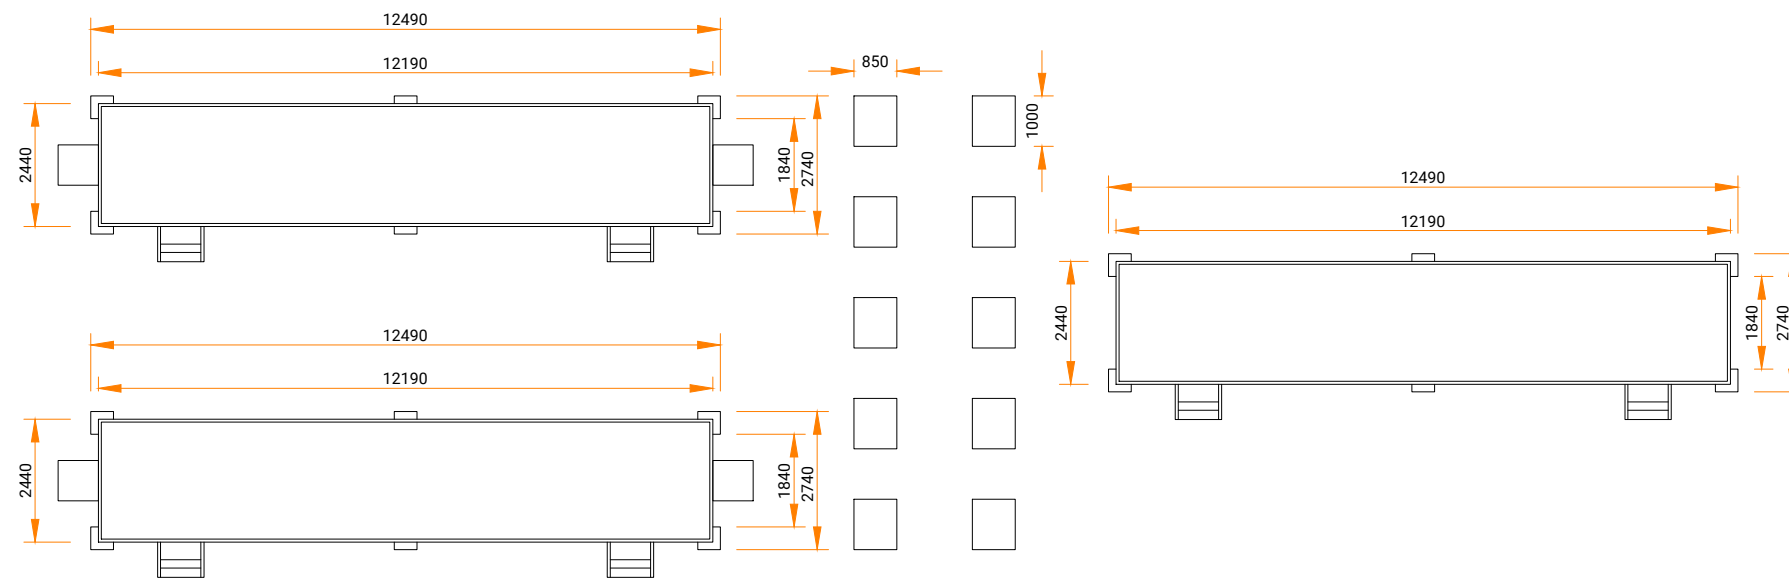

Inverter and battery storage
Top view
 scale 1:150 @A3

REVISIONS					
REV	DATE	COMMENTS	BY	CHKD	
A	22.05.20	System changed	SS	CM	
-	16.03.20	First issue	SS	CM	



CLIENT	JBM Solar				
PROJECT	Halloughton Solar Farm				
LOCATION	Halloughton, Southwell, Nottinghamshire				
TITLE	Typical Battery Storage System Details				
DWG NO	JBM-HALLOU-SD-06	REV	A		



Helioworks Limited is a limited company registered in England and Wales. Company Registration No. 10730605.
 Registered Office: 85 Great Portland Street, First Floor, London W1W 7LJ.
 This drawing or any part of it may not be reproduced without prior consent. Do not scale.
 Always check dimensions on site. Always check you are viewing the latest version.